

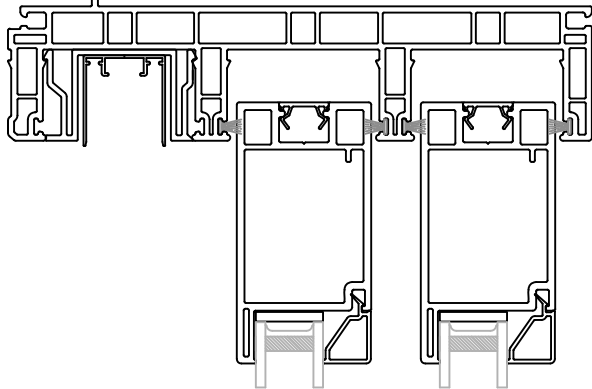


Vertical Section View

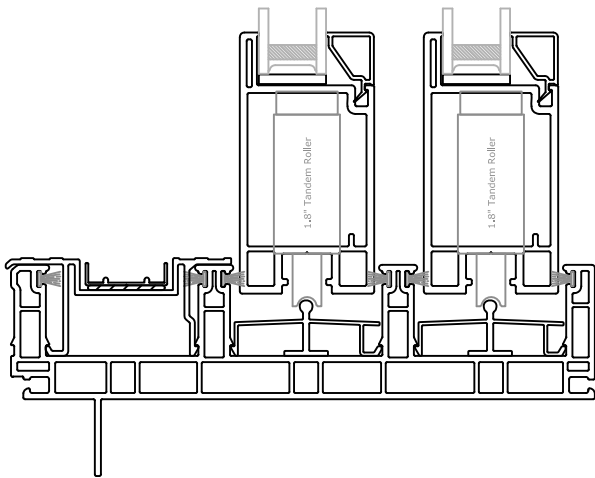

Horizontal Section View

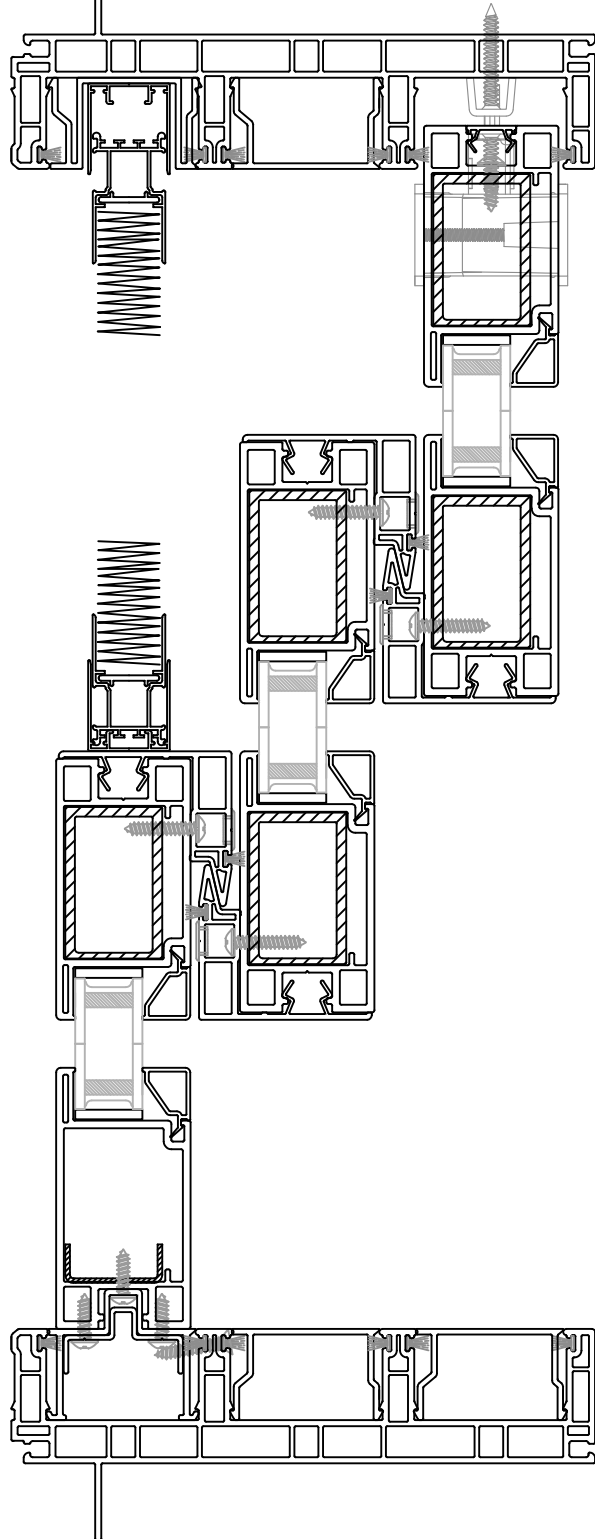

Integrated Pleated Screen

The 2300 MultiSlide Door is available with an optional integrated pleated screen. The stiles for the screen are built-in to the frame and threshold. This option can also be added for after installation. It requires replacing the threshold and caps.

450 Delta Ave
Brea, CA 92821
(714) 221-8624

WINDOR
www.windorsystems.com

Notice: This document contains information proprietary to and is protected by copyright of Win-Dor Inc. and shall not be copied, disclosed to others, or used for any purpose other than that for which it is given, without the written permission of Win-Dor Inc.

Date: 20151008

Drawn by: D May

Description: 2300 MultiSlide with integrated pleated screen

File name: 2300 MultiSlide - Master

Notes:

Layout: 23MS-Integrated Screen