


6.1 P.5 Outswing

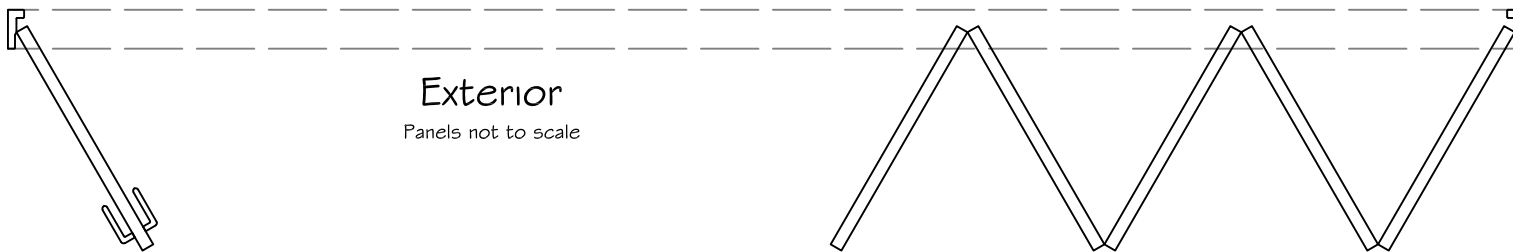

Panel & Glass Formulas:

*Net panel size (+/- 1/4"): [Panel W= (Frame W/6) - 1 3/6"] x [Panel H= Frame H - 4 1/2"]

*Net glass size (+/- 1/4"): [Net Glass W= (Frame W/6) - 7"] x [Net Glass H= Frame H - 10 3/4"]

*Please note the elevation drawing in the PDF is scaled to a 213 5/6" x 95 1/2" 6.1.5

*Panel square footage can not exceed 27.75 sqft

*Door as viewed from the exterior

Project:

Signature:

Date:

Notes:

Layout: 3750 Folding Door Custom 6.1.5

Drawn by: J Johnson