


3750 Series Interior

Standard Panel Size (+/- 1/4") 41 7/16" x 92 1/2"

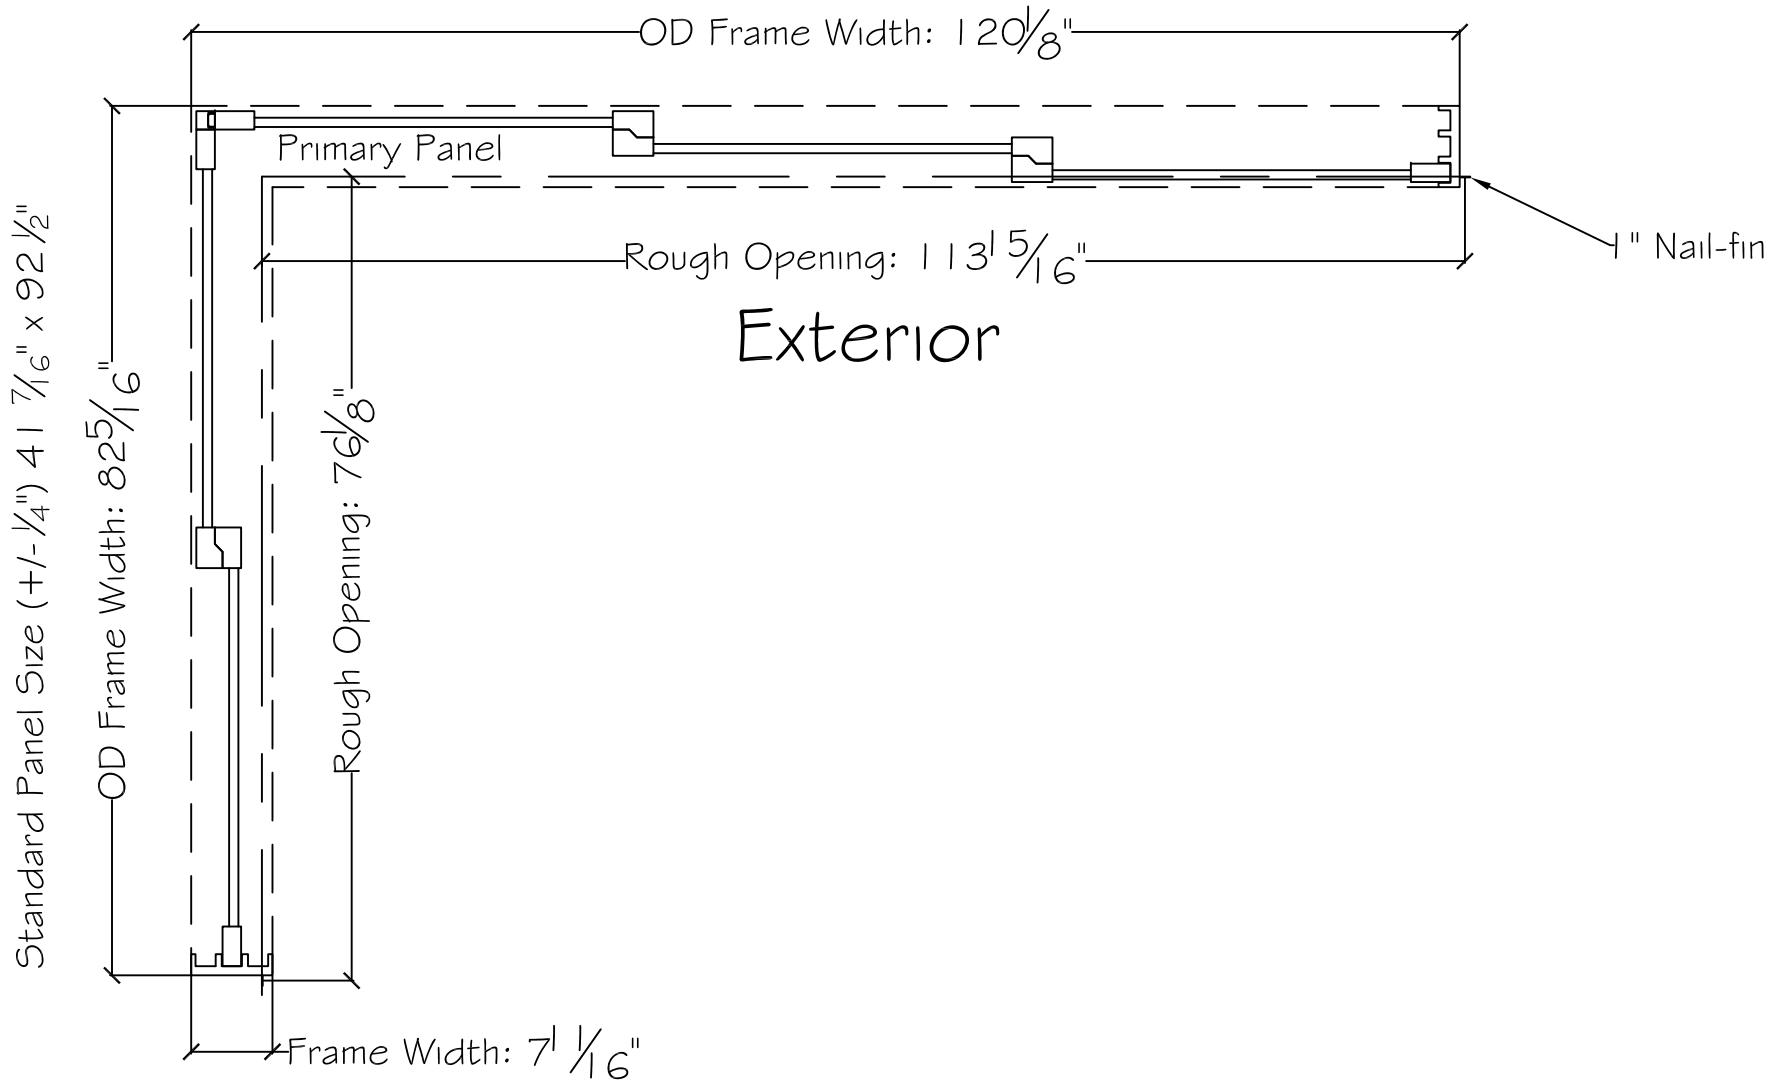

Exterior

450 Delta Ave
Brea, Ca 92821
(714) 385-1202

WINDOR
www.windorsystems.com

Notice: This document contains information proprietary to and is protected by copyright of Win-Dor Inc. and shall not be copied, disclosed to others, or used for any purpose other than that for which it is given, without the written permission of Win-Dor Inc.

Project:	File name: 3750 Multislide 270 with 1 inch Nail-fin Ext.	Date: 20180621
Notes:	Layout: 70100 270.2.3P	Drawn by: J Johnson