


3750 Series Interior



Exterior

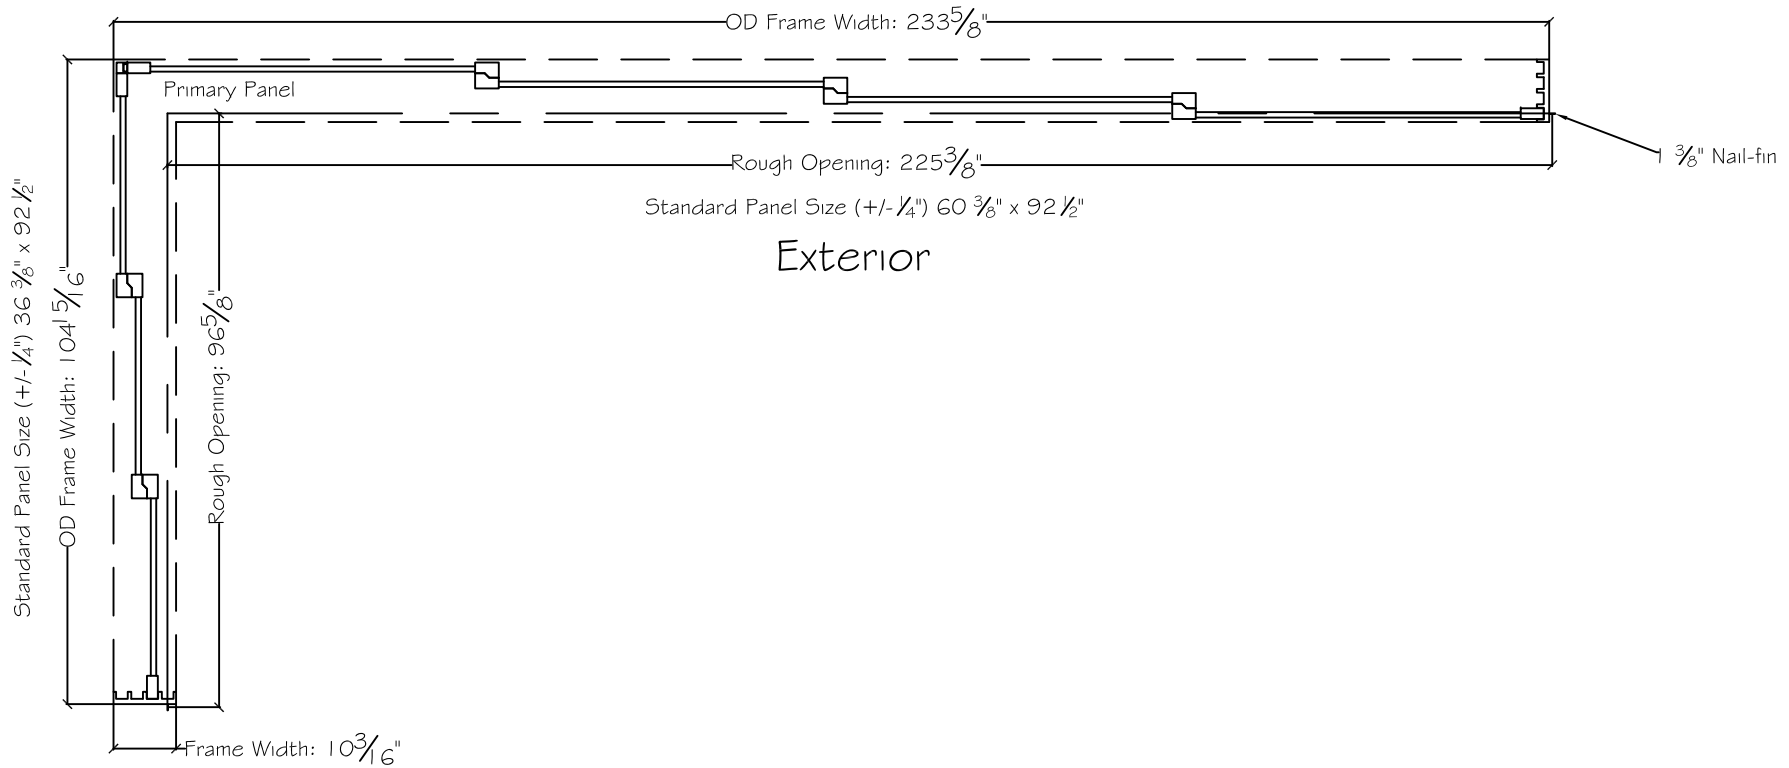

450 Delta Ave
Brea, Ca 92821
(714) 385-1202

www.windorsystems.com

Notice: This document contains information proprietary to and is protected by copyright of Win-Dor Inc. and shall not be copied, disclosed to others, or used for any purpose other than that for which it is given, without the written permission of Win-Dor Inc.

Project:	File name: 3750 Multislide 270 with 1.375 inch Nail-fin Ext.	Date: 20180621
Notes:	Layout: 90200 270.3.4P	Drawn by: J Johnson