



Interior

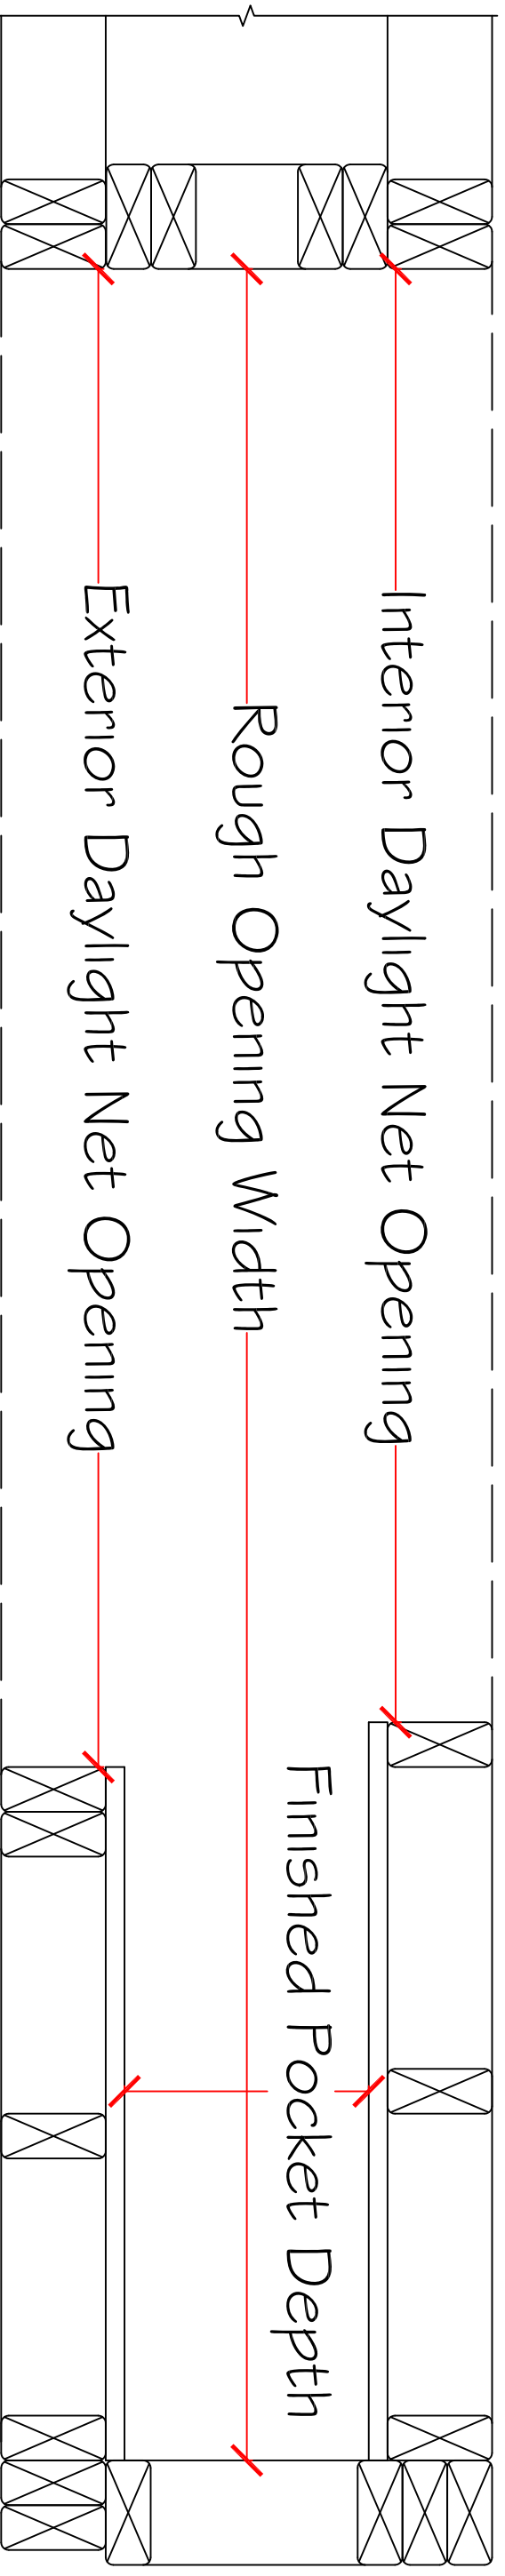

Exterior

Please Note: The interior wall should not be installed till after the panels have been installed and adjusted.

Interior

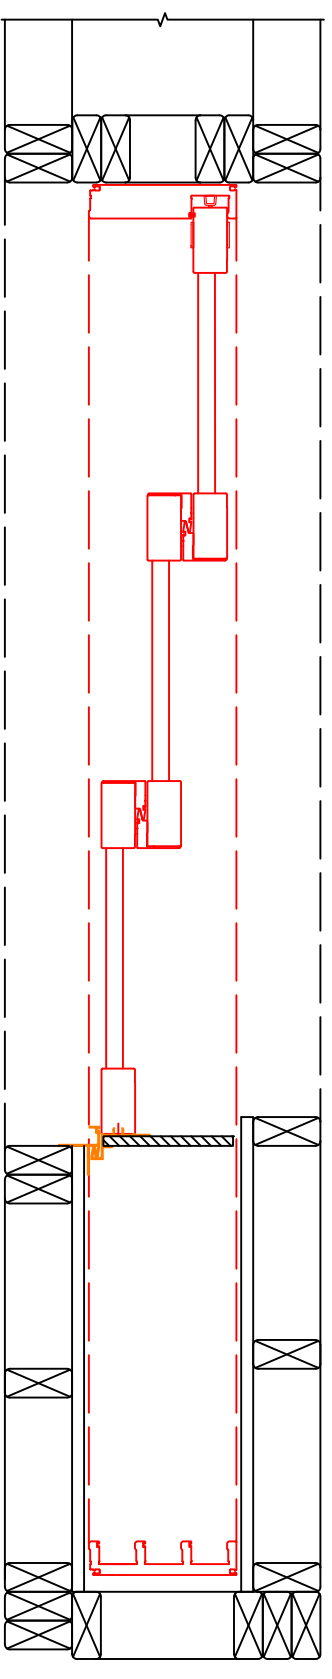

Exterior

Net Vinyl Frame Size: $147 \frac{3}{8}'' \times 95 \frac{1}{2}''$
 Net Panel Size: $37'' \times 93''$
 Net Glass Opening $\pm 1/4''$: $30 \frac{1}{4}'' \times 86 \frac{1}{4}''$

- *Rough Opening Width: $148 \frac{3}{8}''$
- *Rough Opening Height: $96''$
- *Exterior Daylight Net Opening: $106 \frac{5}{8}''$
- *Interior Daylight Net Opening: $105 \frac{1}{8}''$
- **Finished Pocket Depth: (see notes) $8 \frac{3}{16}''$

*Rough openings and daylight net openings are stud dimensions.

**Finished pocket depth is the net finished dimension after drywall or whatever is spec'd for the project.

Project:

Notes:

File name: WinDor 2300 Pocket - 3 Panel Framing Detail

Layout: 9080 XXX-Pocket

Date: 20160502

Drawn by: D May