


7.1.6 Outswing

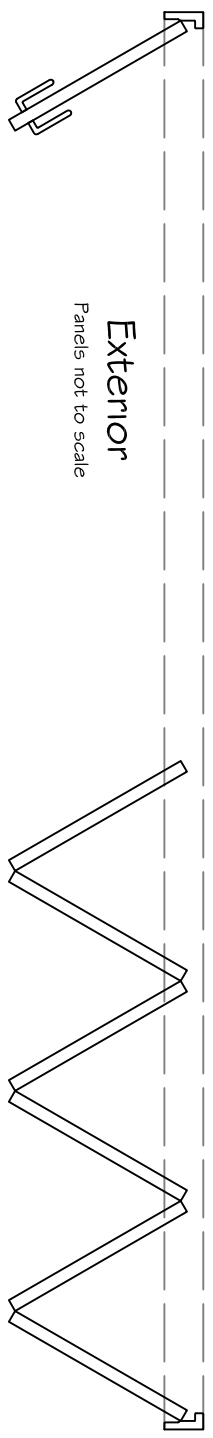

Panel & Glass Formulas:

Net panel size +/- 1/4": [panel width = (W/7)-0.66"] x [panel height = H-3.94"]
 Net glass opening +/- 1/4": [net glass width = (W/7)-7.4"] x [net glass height = H-10.75"]

Project:	Signature:	Date:
File name: WinDor_23BF_Shop_Drawing_7.1.6_Outswing	Layout: 7.1.6_Outswing	Drawn by: D May

Notice: This document contains information proprietary to and is protected by copyright of Win-Dor Inc. and shall not be copied, disclosed to others, or used for any purpose other than that for which it is given, without the written permission of Win-Dor Inc.



2220 E. Orangewood Ave
 Anaheim, Ca 92806
 (714) 221-8624