


### 7.3.4 Outswing

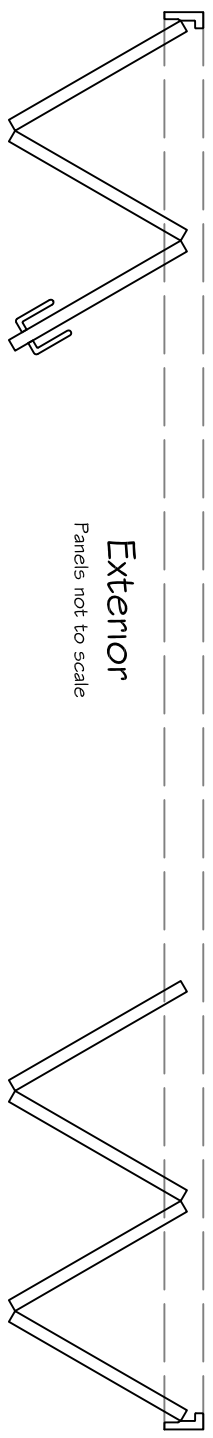

**Panel & Glass Formulas:**

Net panel size +/- 1/4"; [panel width = (W/7)-0.66"] x [panel height = H-3.94"]  
 Net glass opening +/- 1/4"; [net width = (W/7)-7.4"] x [net glass height = H-10.75"]

Project:	Signature:	Date:
File name: WinDor_23BF_Shop_Drawing_7.3.4_Outswing	Layout: 7.3.4_Outswing	Drawn by: D May

Notice: This document contains information proprietary to and is protected by copyright of Win-Dor Inc. and shall not be copied, disclosed to others, or used for any purpose other than that for which it is given, without the written permission of Win-Dor Inc.



2220 E. Orangewood Ave  
 Anaheim, Ca 92806  
 (714) 221-8624