


7.6.1 Outswing

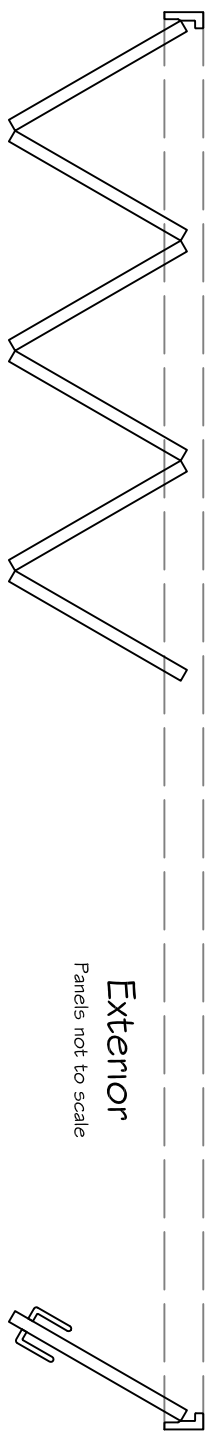

Panel & Glass Formulas:

Net panel size +/- 1/4": [panel width = (W/7)-0.66"] x [panel height = H-3.94"]

Net glass opening +/- 1/4": [net glass width = (W/7)-7.4"] x [net glass height = H-10.75"]

Project:

Signature:

Date:

File name: WinDor_23BF_Shop_Drawing_7.6.1_Outswing

Layout: 7.6.1_Outswing

Drawn by: D May