


# 8.1.7P Outswing

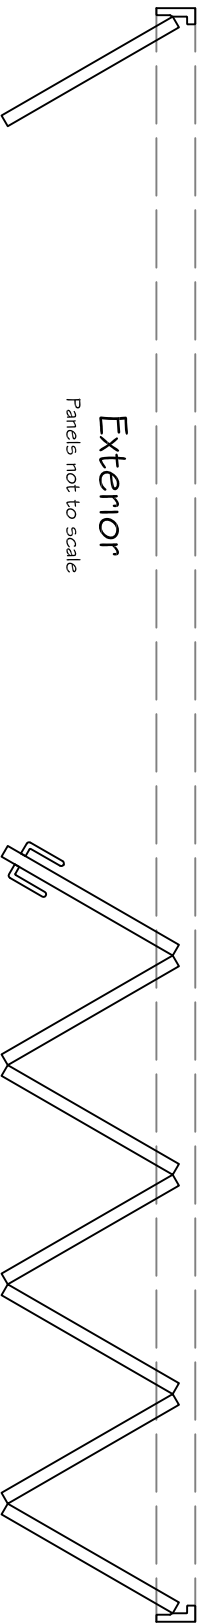

**Panel & Glass Formulas:**

Net panel size +/- 1/4": [panel width = (W/8)-0.67"] x [panel height = H-3.94"]

Net glass opening +/- 1/4": [net glass width = (W/8)-7.4"] x [net glass height = H-10.75"]

Project: _____	Signature: _____
File name: WinDor_23BF_Shop_Drawing_8.1.7P_Outswing	Date: _____
	Drawn by: D May

Notice: This document contains information proprietary to and is protected by copyright of Win-Dor Inc. and shall not be copied, disclosed to others, or used for any purpose other than that for which it is given, without the written permission of Win-Dor Inc.



2220 E. Orangewood Ave  
Anaheim, Ca 92806  
(714) 221-8624