


### 8.3.5P Outswing

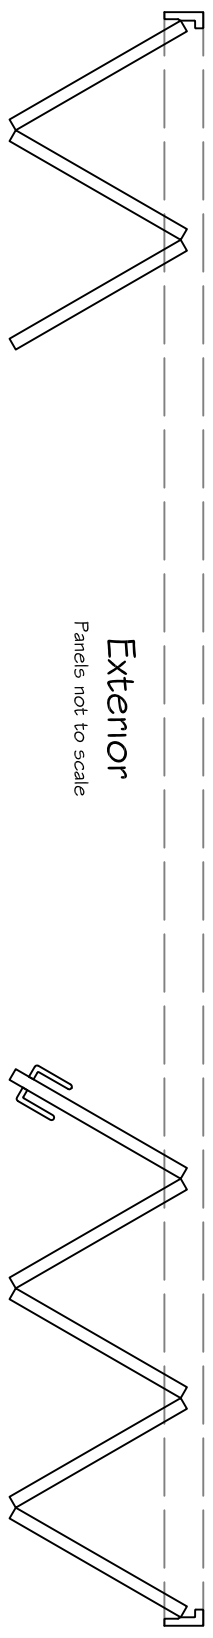

Panel & Glass Formulas:

Net panel size +/- 1/4": [panel width = (W/8)-0.67"] x [panel height = H-3.94"]

Net glass opening +/- 1/4": [net glass width = (W/8)-7.4"] x [net glass height = H-10.75"]

Project: \_\_\_\_\_ Signature: \_\_\_\_\_ Date: \_\_\_\_\_

File name: WinDor\_23BF\_Shop\_Drawing\_8.3.5P\_Outswing Layout: 8.3.5P\_Outswing Drawn by: D May